

1 EXISTING FIRST FLOOR PLAN

SCALE: 1/4" = 1'-0"

ISSUED FOR:	DATE:	DRAWN BY:	CHECK BY:
CLIENT REVIEW	12.27.18	T. ANWOOD	

**JOHN LOLLEY, PE**  
 STRUCTURAL, CIVIL, COASTAL ENGINEERING & PERMITTING  
 PO BOX 1888 VINEYARD HAVEN, MASSACHUSETTS 02568  
 TEL: 508-688-2158    [john@jloolley.com](mailto:john@jloolley.com)


SCALE: 1/4" = 1'-0"  
 JOB NUMBER: 18108

ADDRESS: 149 VINEYARD MEADOW  
 FARMS ROAD  
 WEST TISBURY, MA 02575  
 PLAN NAME: EXISTING 1ST FLOOR PLAN

DATE: 27 DEC 2018

EX.01

PRELIMINARY  
 NOT FOR CONSTRUCTION

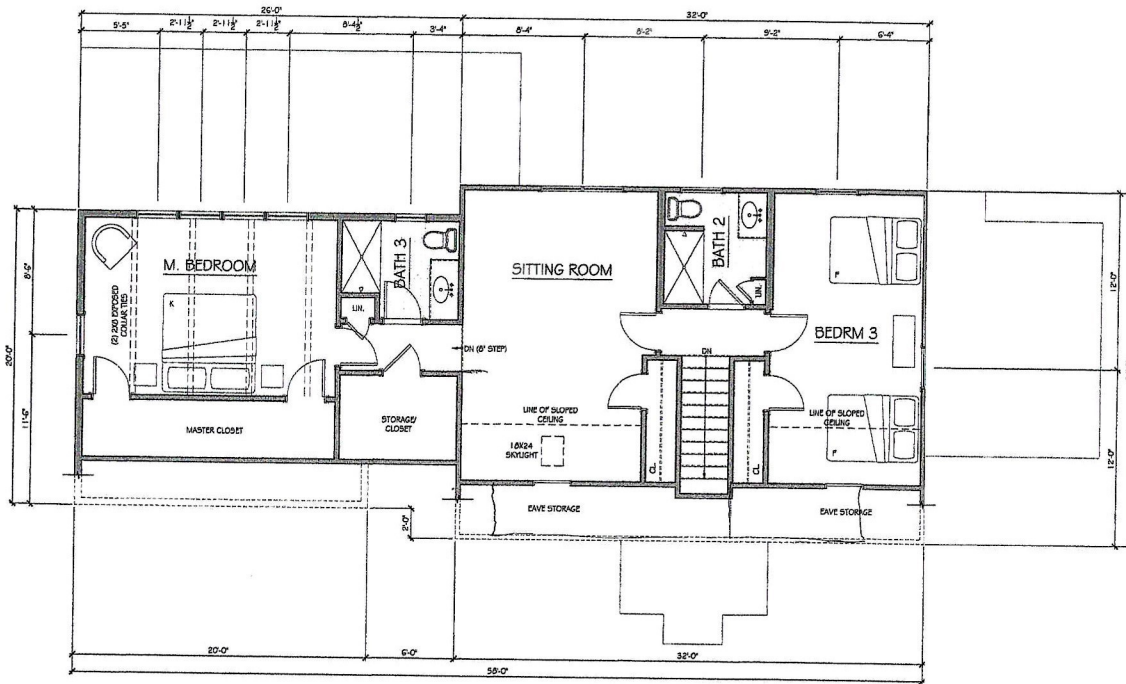

1 EXISTING SECOND FLOOR PLAN

SCALE: 1/4" = 1'-0"



ISSUED FOR:	DATE:	DRAWN BY:	CHECKED BY:
CLIENT REVIEW	12.27.18	T. ATWOOD	

**JOHN LOLLEY, PE**  
 STRUCTURAL, CIVIL, COASTAL ENGINEERING & PERMITTING  
 PO BOX 1858 VINEYARD HAVEN, MASSACHUSETTS 02568  
 TEL: 508-488-5183  
 info@pe@vinport.net

SCALE:  
 1/4" = 1'-0"  
 JOB NUMBER:  
 18108

ADDRESS: 149 VINEYARD MEADOW  
 FARMS ROAD  
 WEST TISBURY, MA 02575  
 PLAN NAME: EXISTING 2ND  
 FLOOR PLAN

DATE:  
 27 DEC 2018

PRELIMINARY  
 NOT FOR CONSTRUCTION

EX.02

