


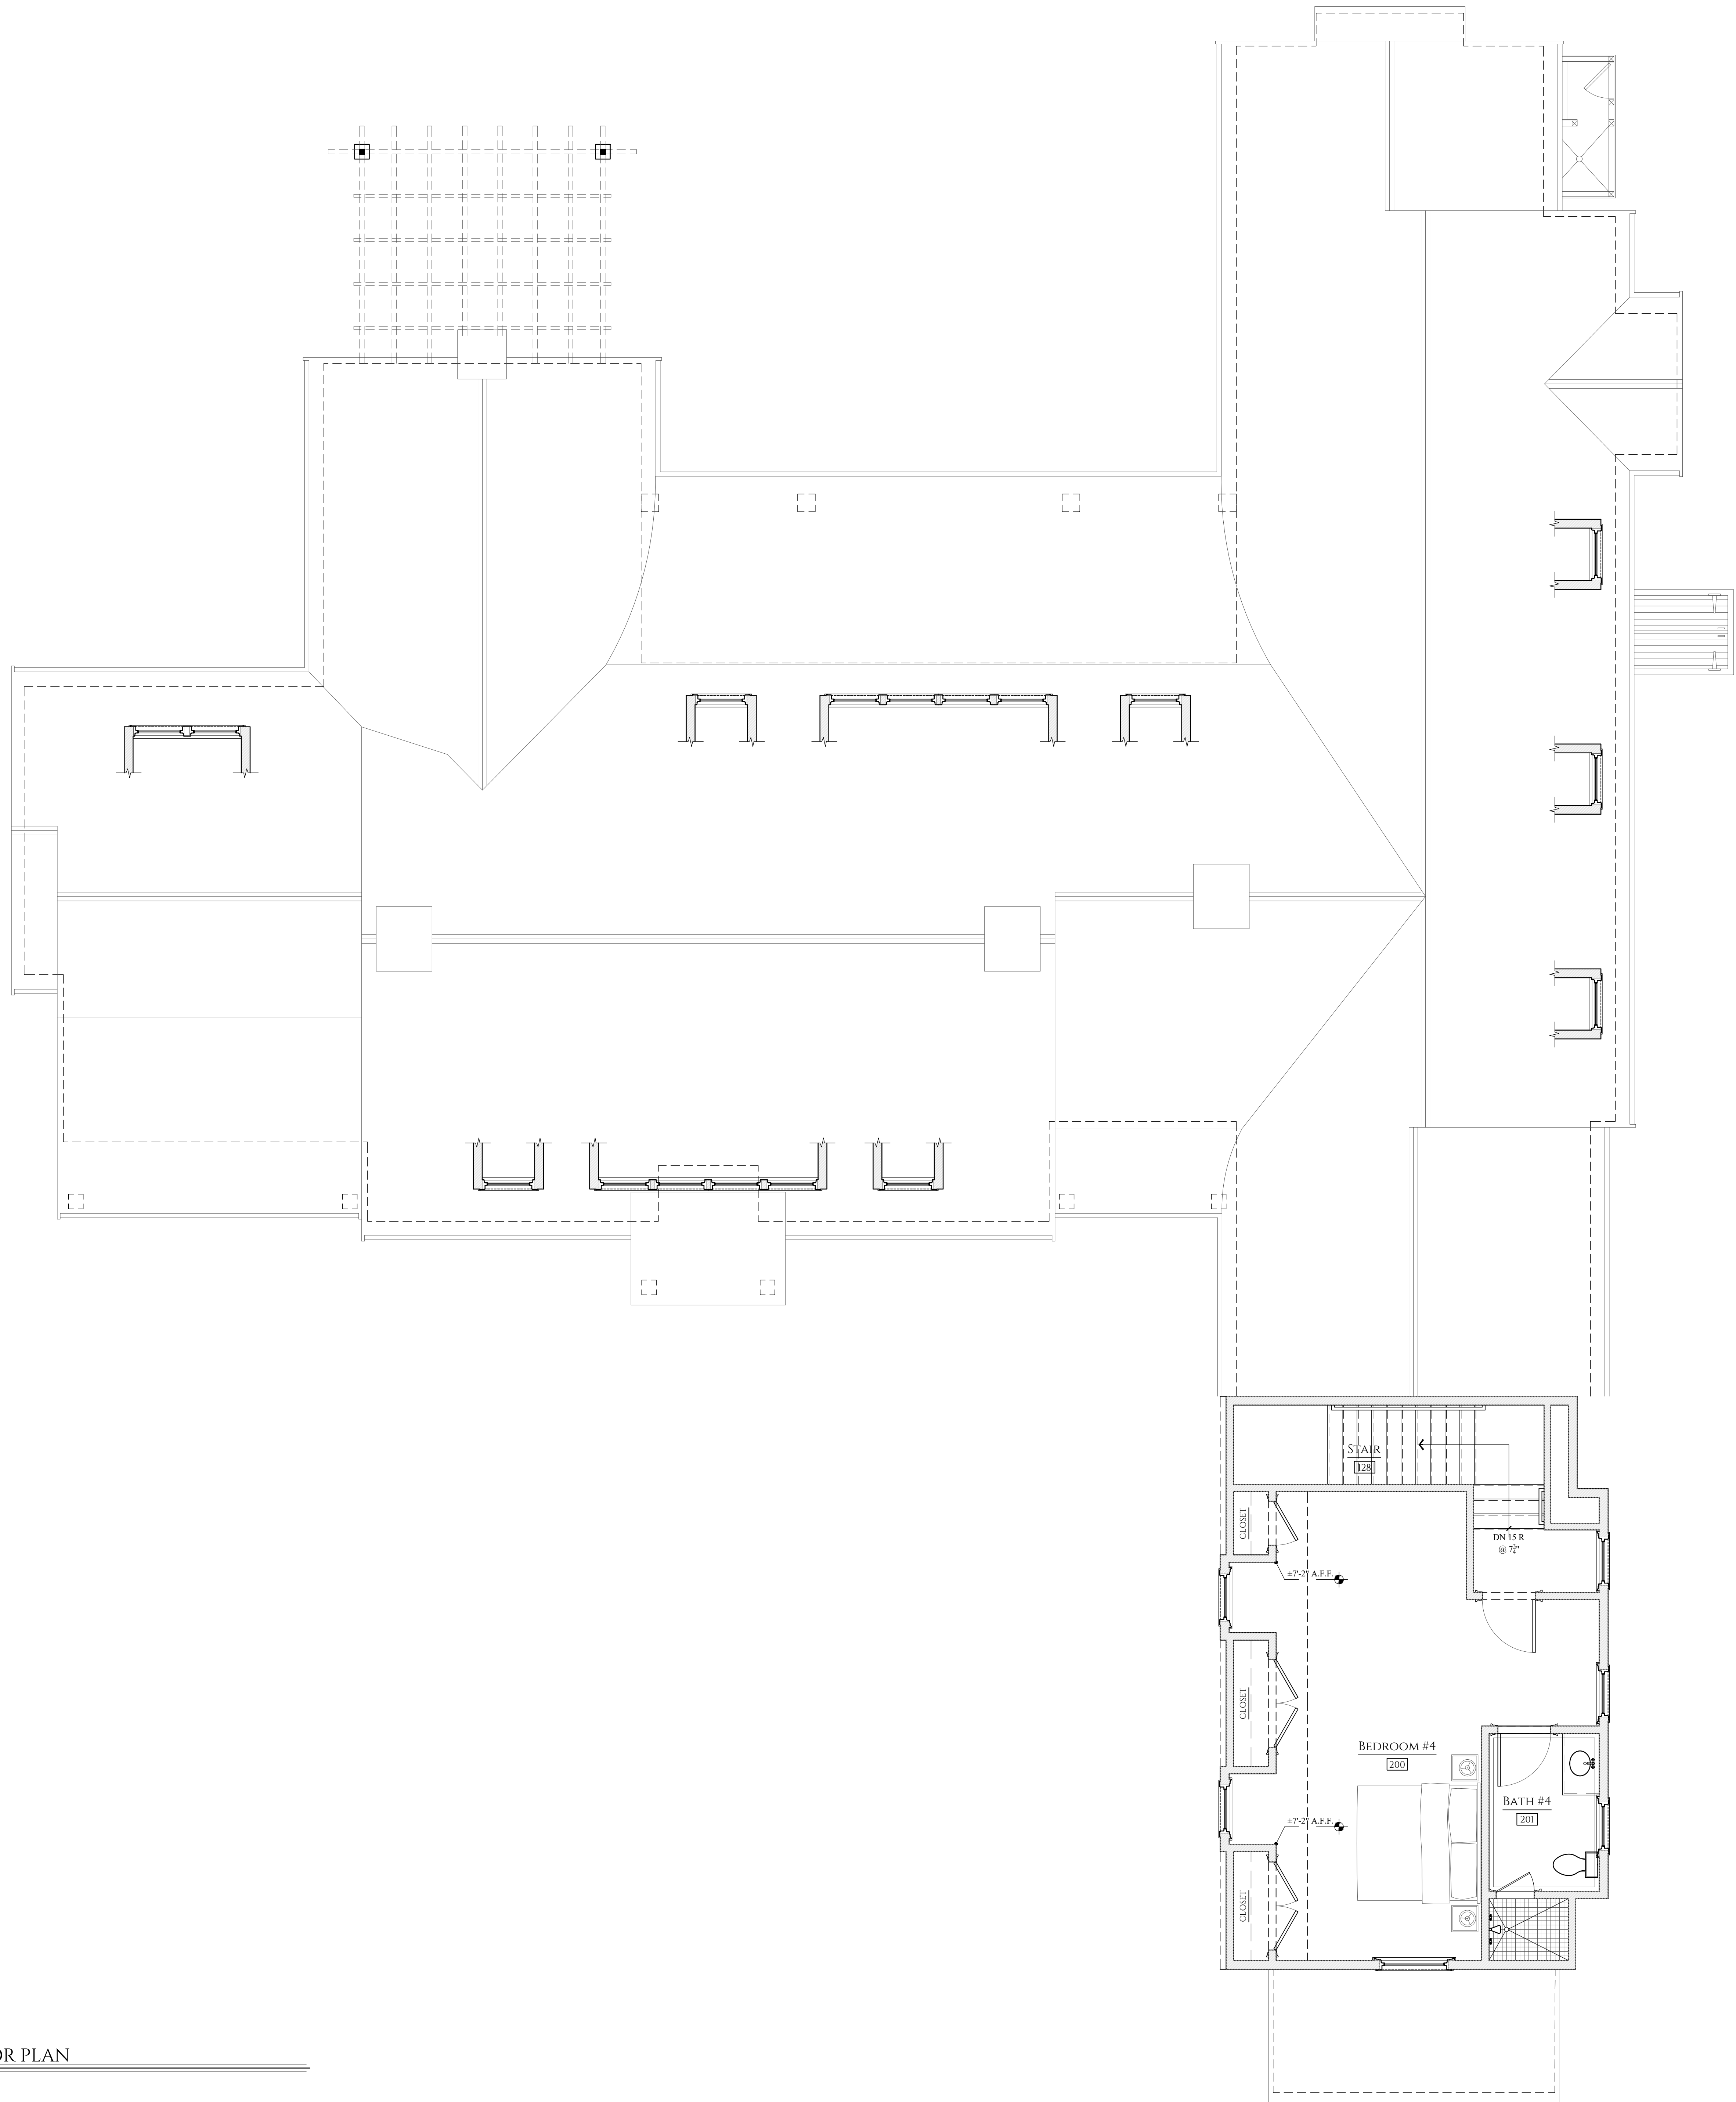

1 SECOND FLOOR PLAN
SCALE: 1/4"=1'-0"

0 4 8 12
SCALE: 1/4" = 1'-0"