


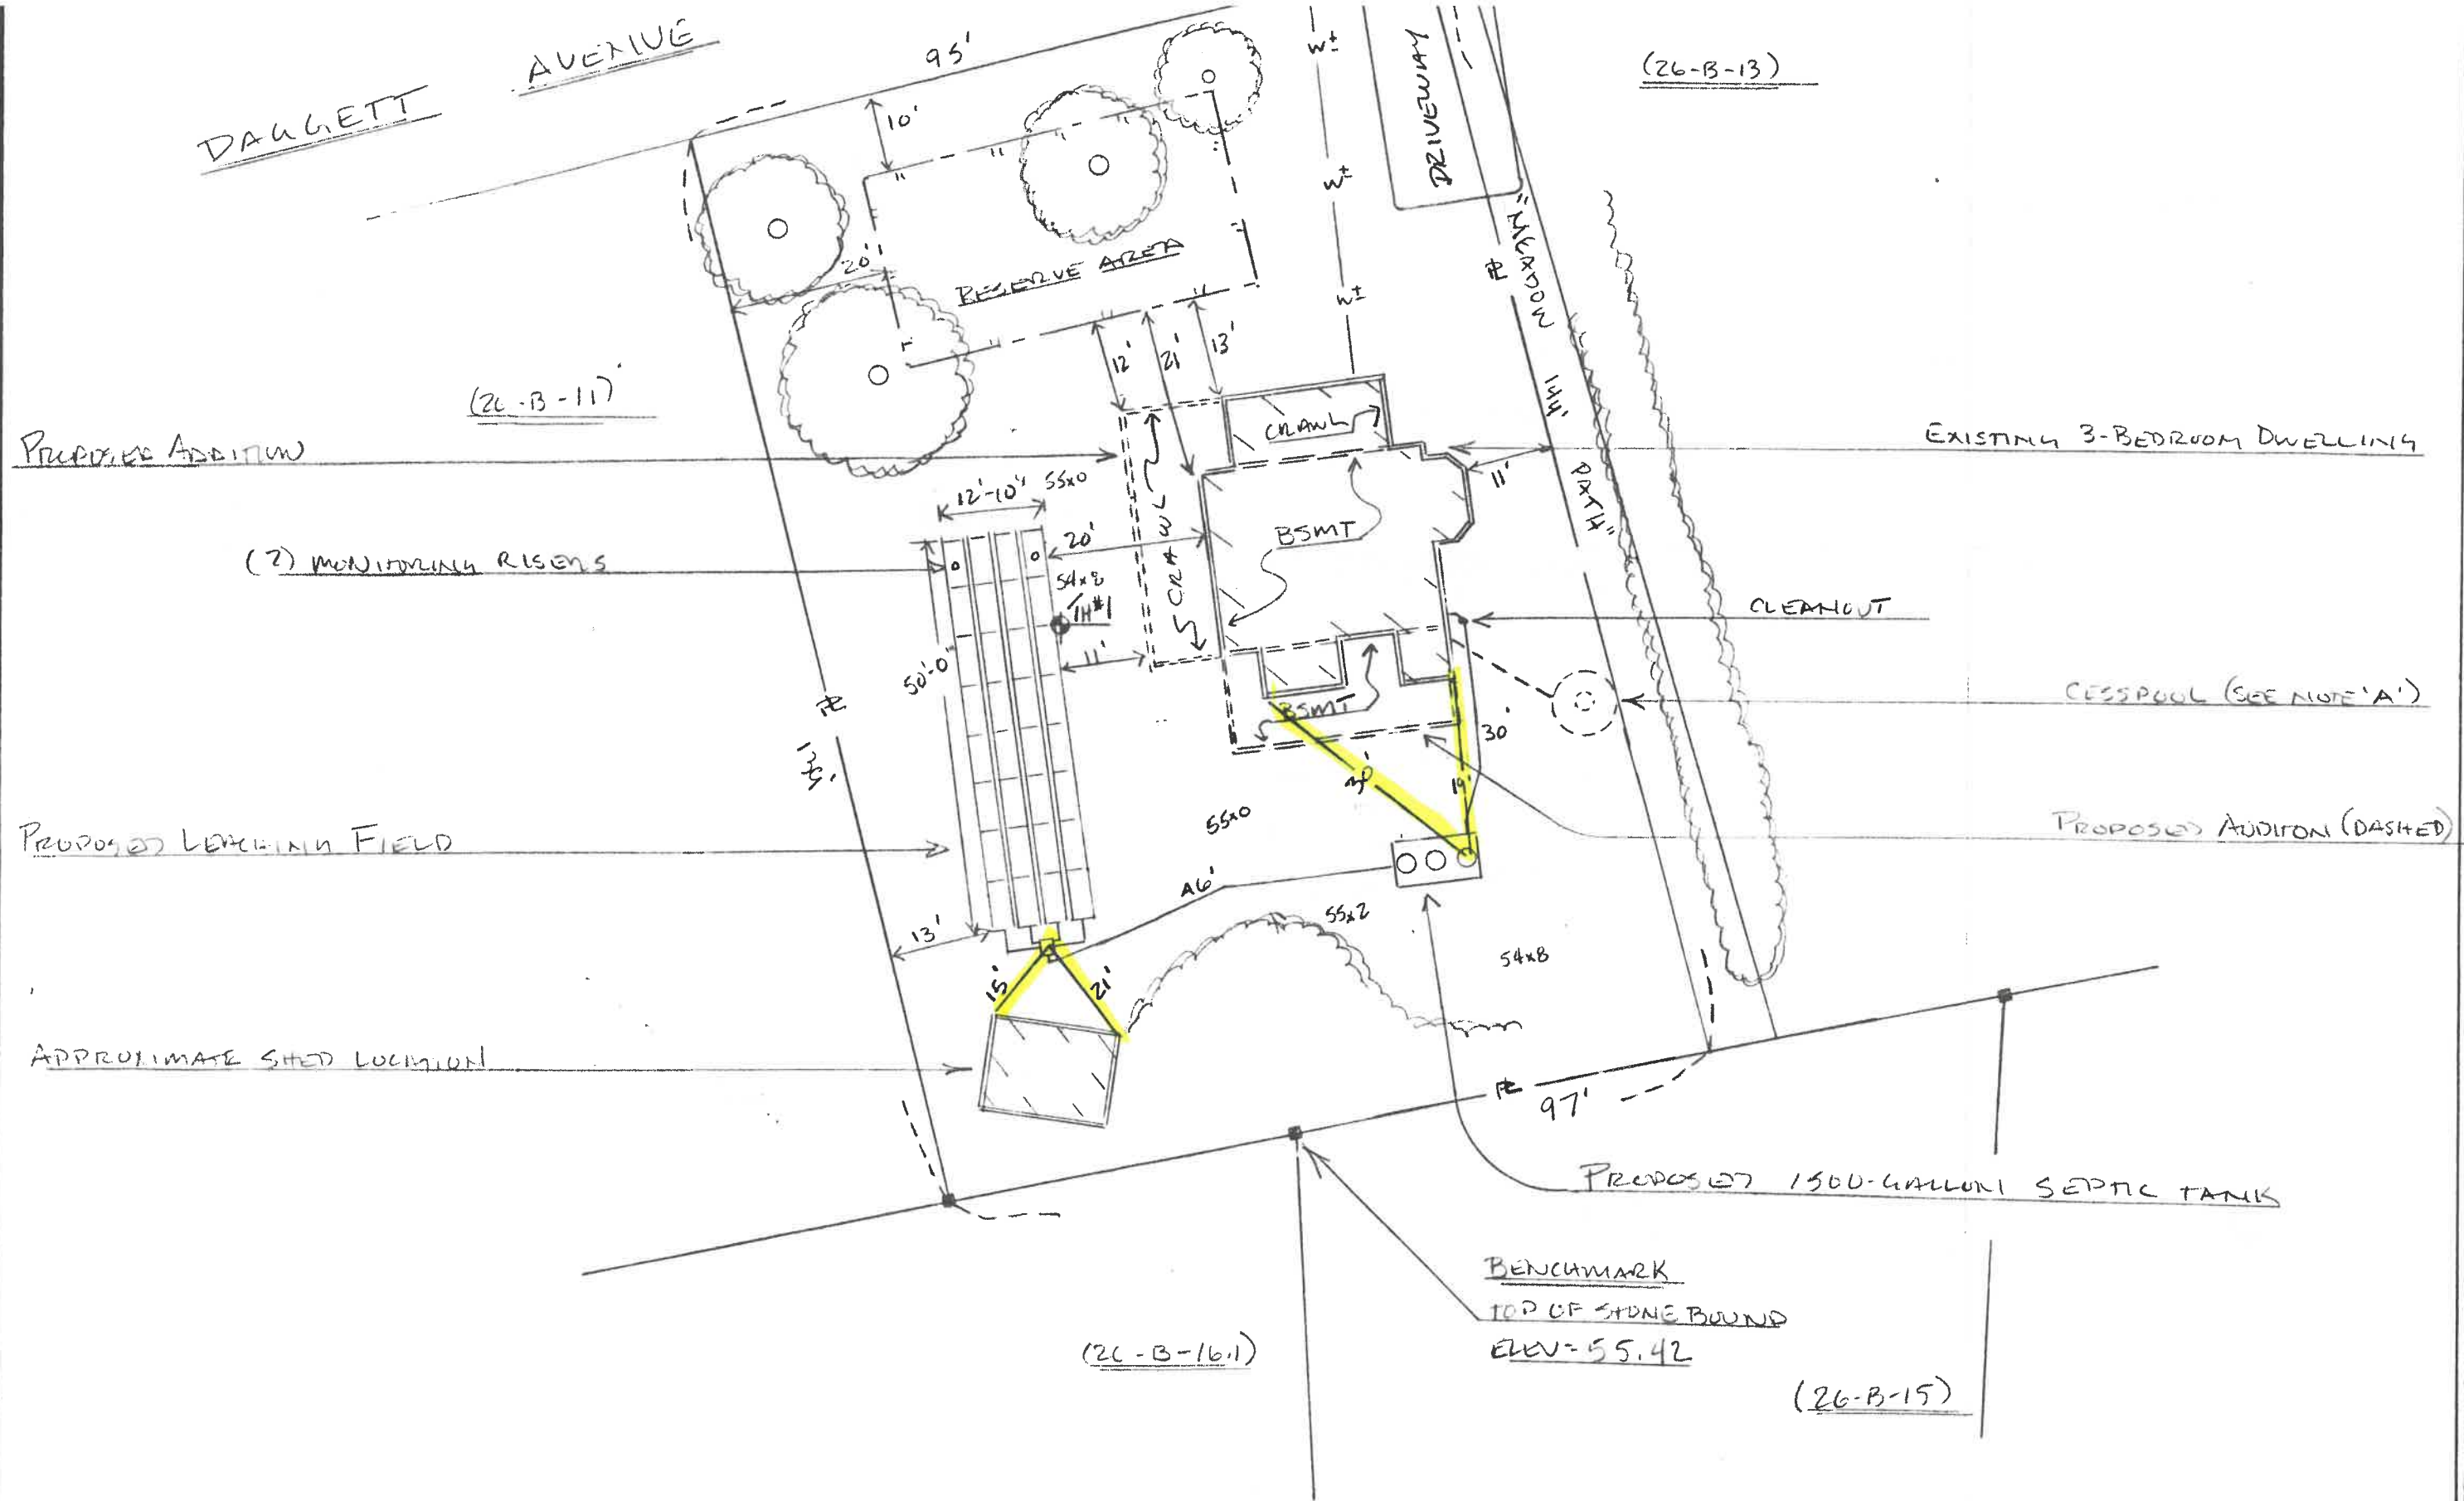

NOTES:

- A. CESSPOOL TO BE ABANDONED, PUMPED AND BACKFILLED WITH CLEAN SAND
- B. INVERTS AT FOUNDATION TO BE VERIFIED AT START OF CONSTRUCTION (REPLUMBING REQUIRED)
- C. ENGINEER TO INSPECT EXCAVATION OF LEACHING FIELD AT TIME OF CONSTRUCTION

BU	
PR	
DATE OF T	
DEPTH	
0-8"	
8"-18"	
18"-120"	