


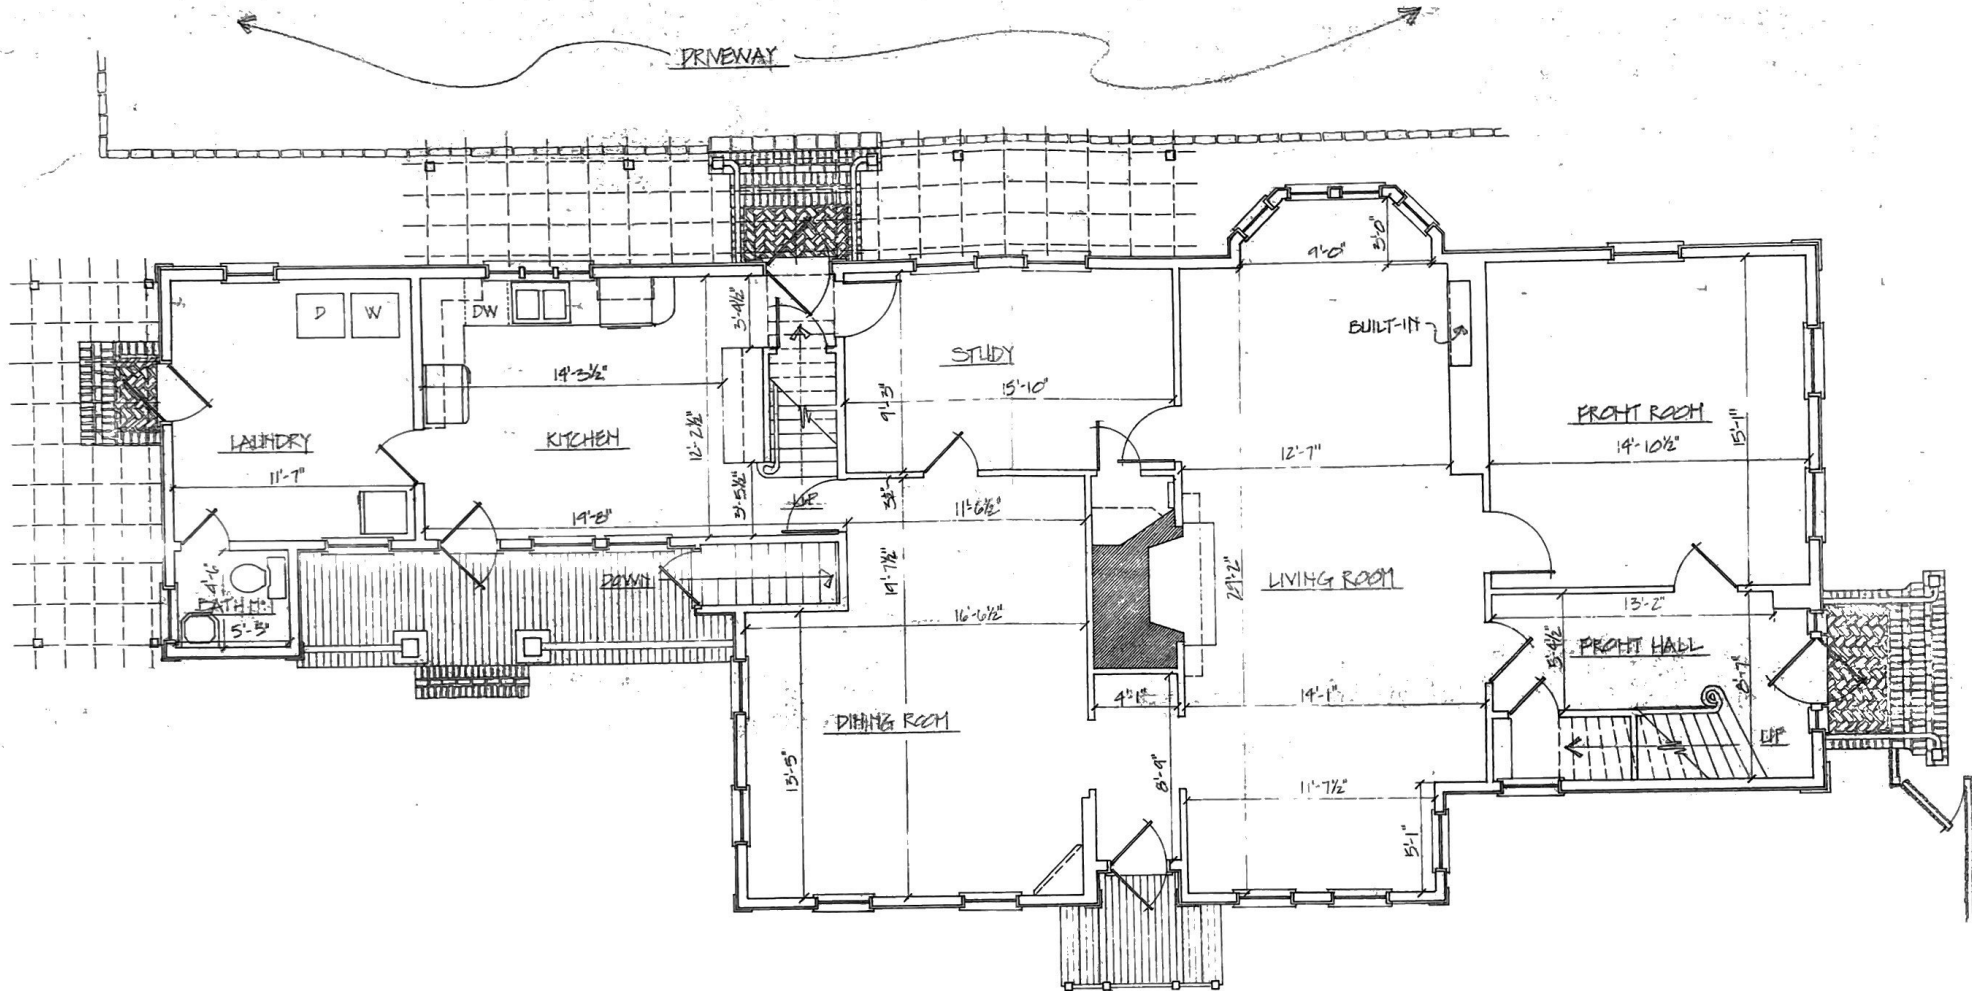

first floor plan

BRANCH
vineyard haven

1/8" = 1'-0"
11/21/89