

V.G.S. Trcv. 316.30 K

A=186,297.94

Y=144,201.05

EDGARTOWN - VINEYARD HAVEN ROAD

County Road 1932 Layout

RECEIVED-ENTERED
1968
COUNTY OF DEEDS
TO EDGARTOWN


REGISTER
HILL
NOTION

22.
Leo J. Convery et ux
Area = 3.825 Acres ±

Business Area

Paul H. Corwin
et ux (Beverly)

Ann R. West

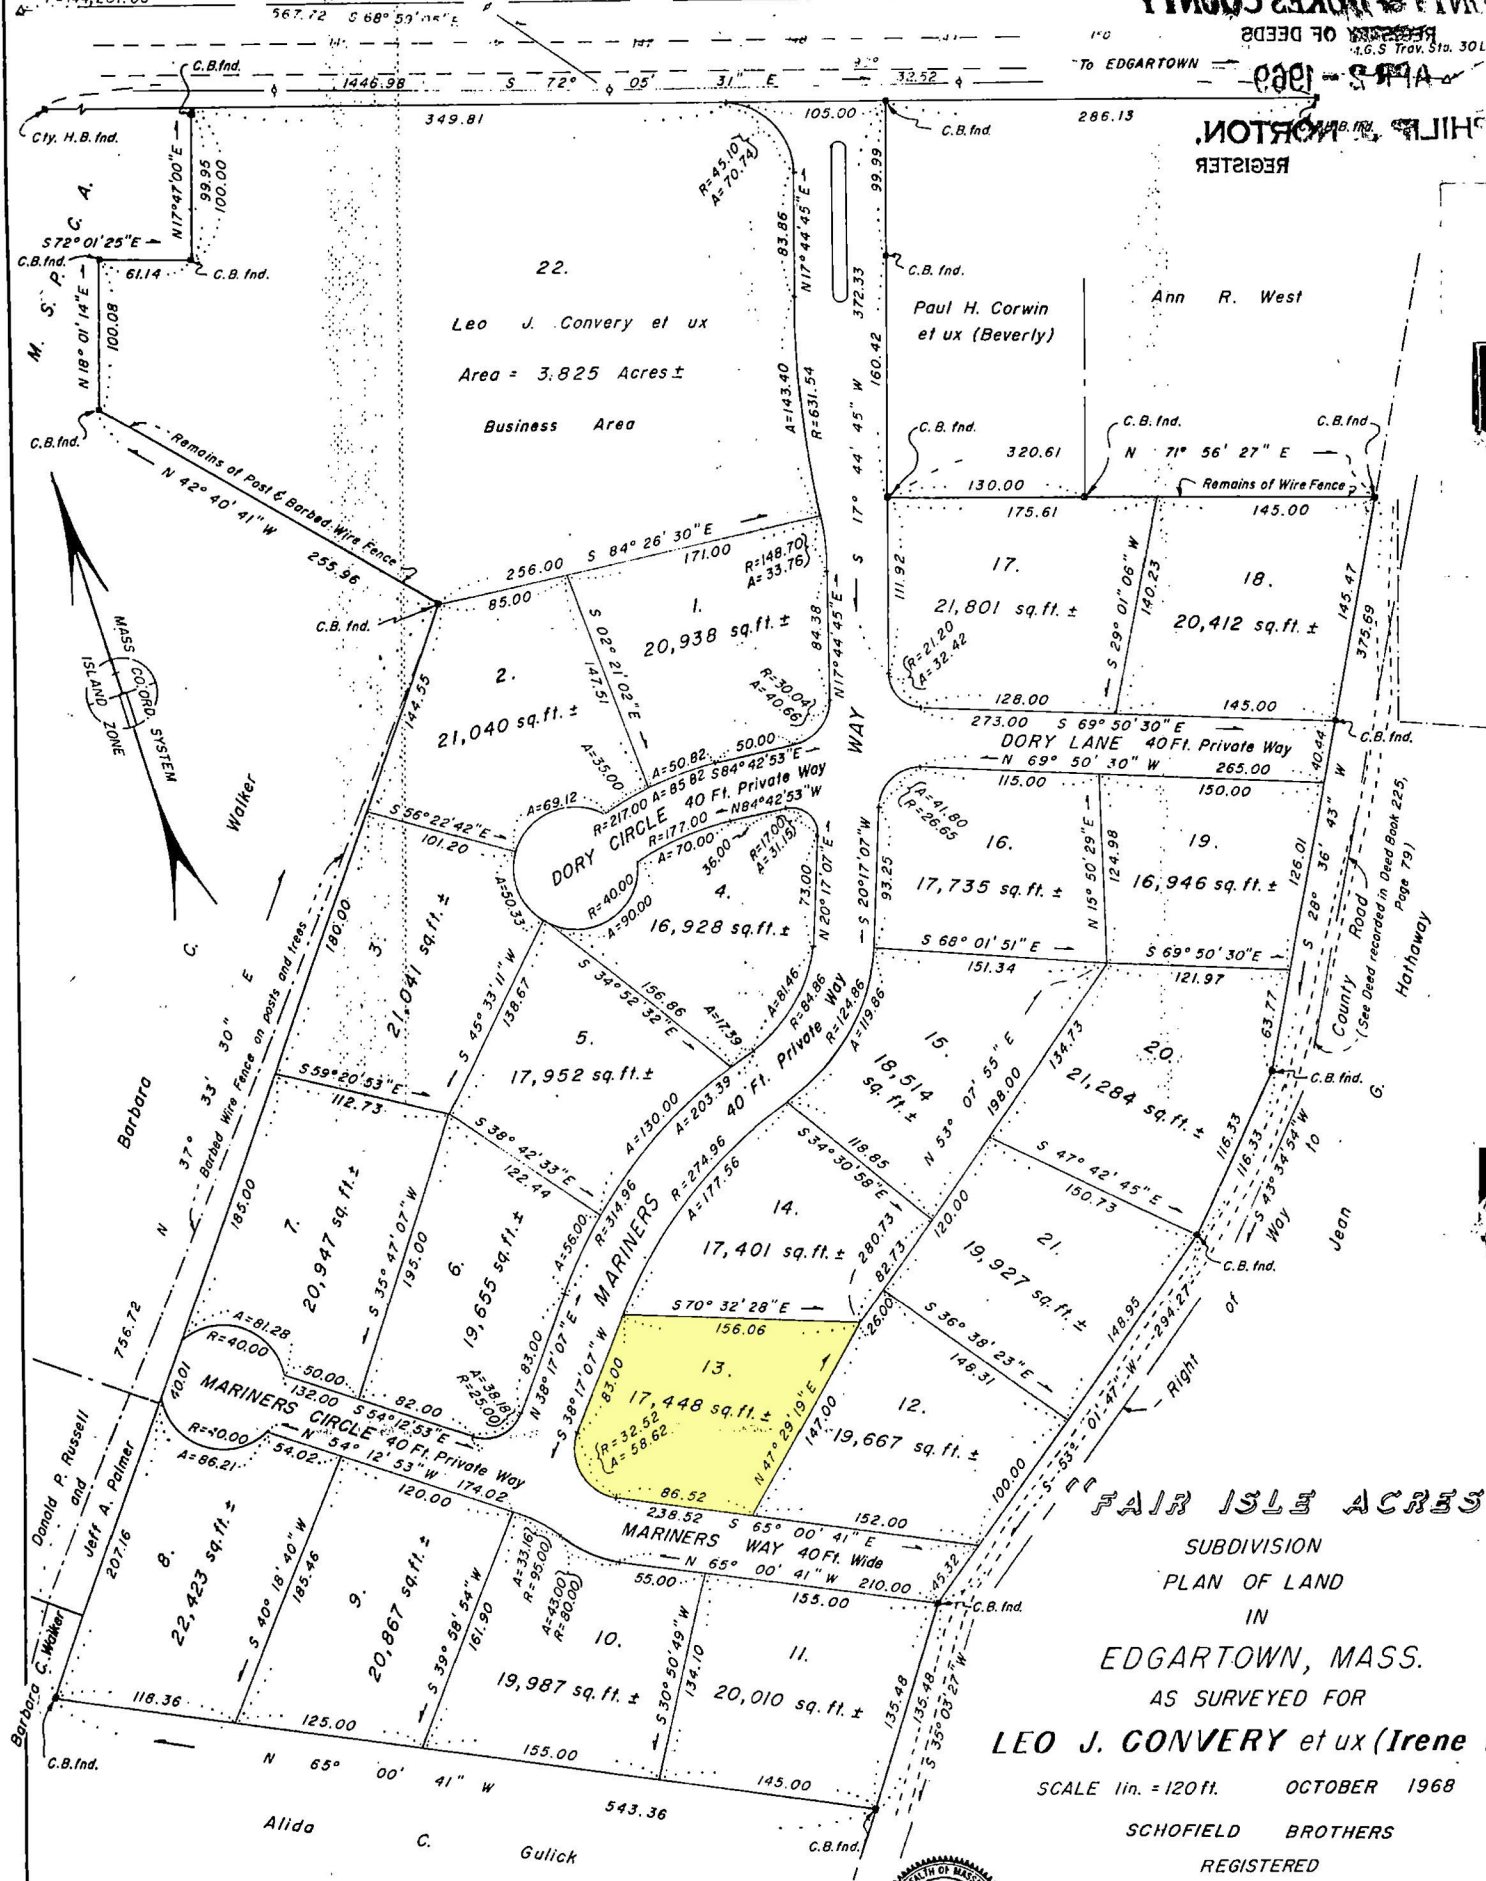

FAIR ISLE ACRES
SUBDIVISION
PLAN OF LAND
IN
EDGARTOWN, MASS.
AS SURVEYED FOR
LEO J. CONVERY et ux (Irene F
SCALE 1 in. = 120 ft. OCTOBER 1968
SCHOFIELD BROTHERS
REGISTERED
PROFESSIONAL ENGINEERS & LAND SURVEYORS
VINEYARD HAVEN & ORLEANS, MASS.

