


Plot Plan

scale: 1"=10'
lot area: 5,002± sq ft



Menahan Street

Assessor's Parcel 7-150

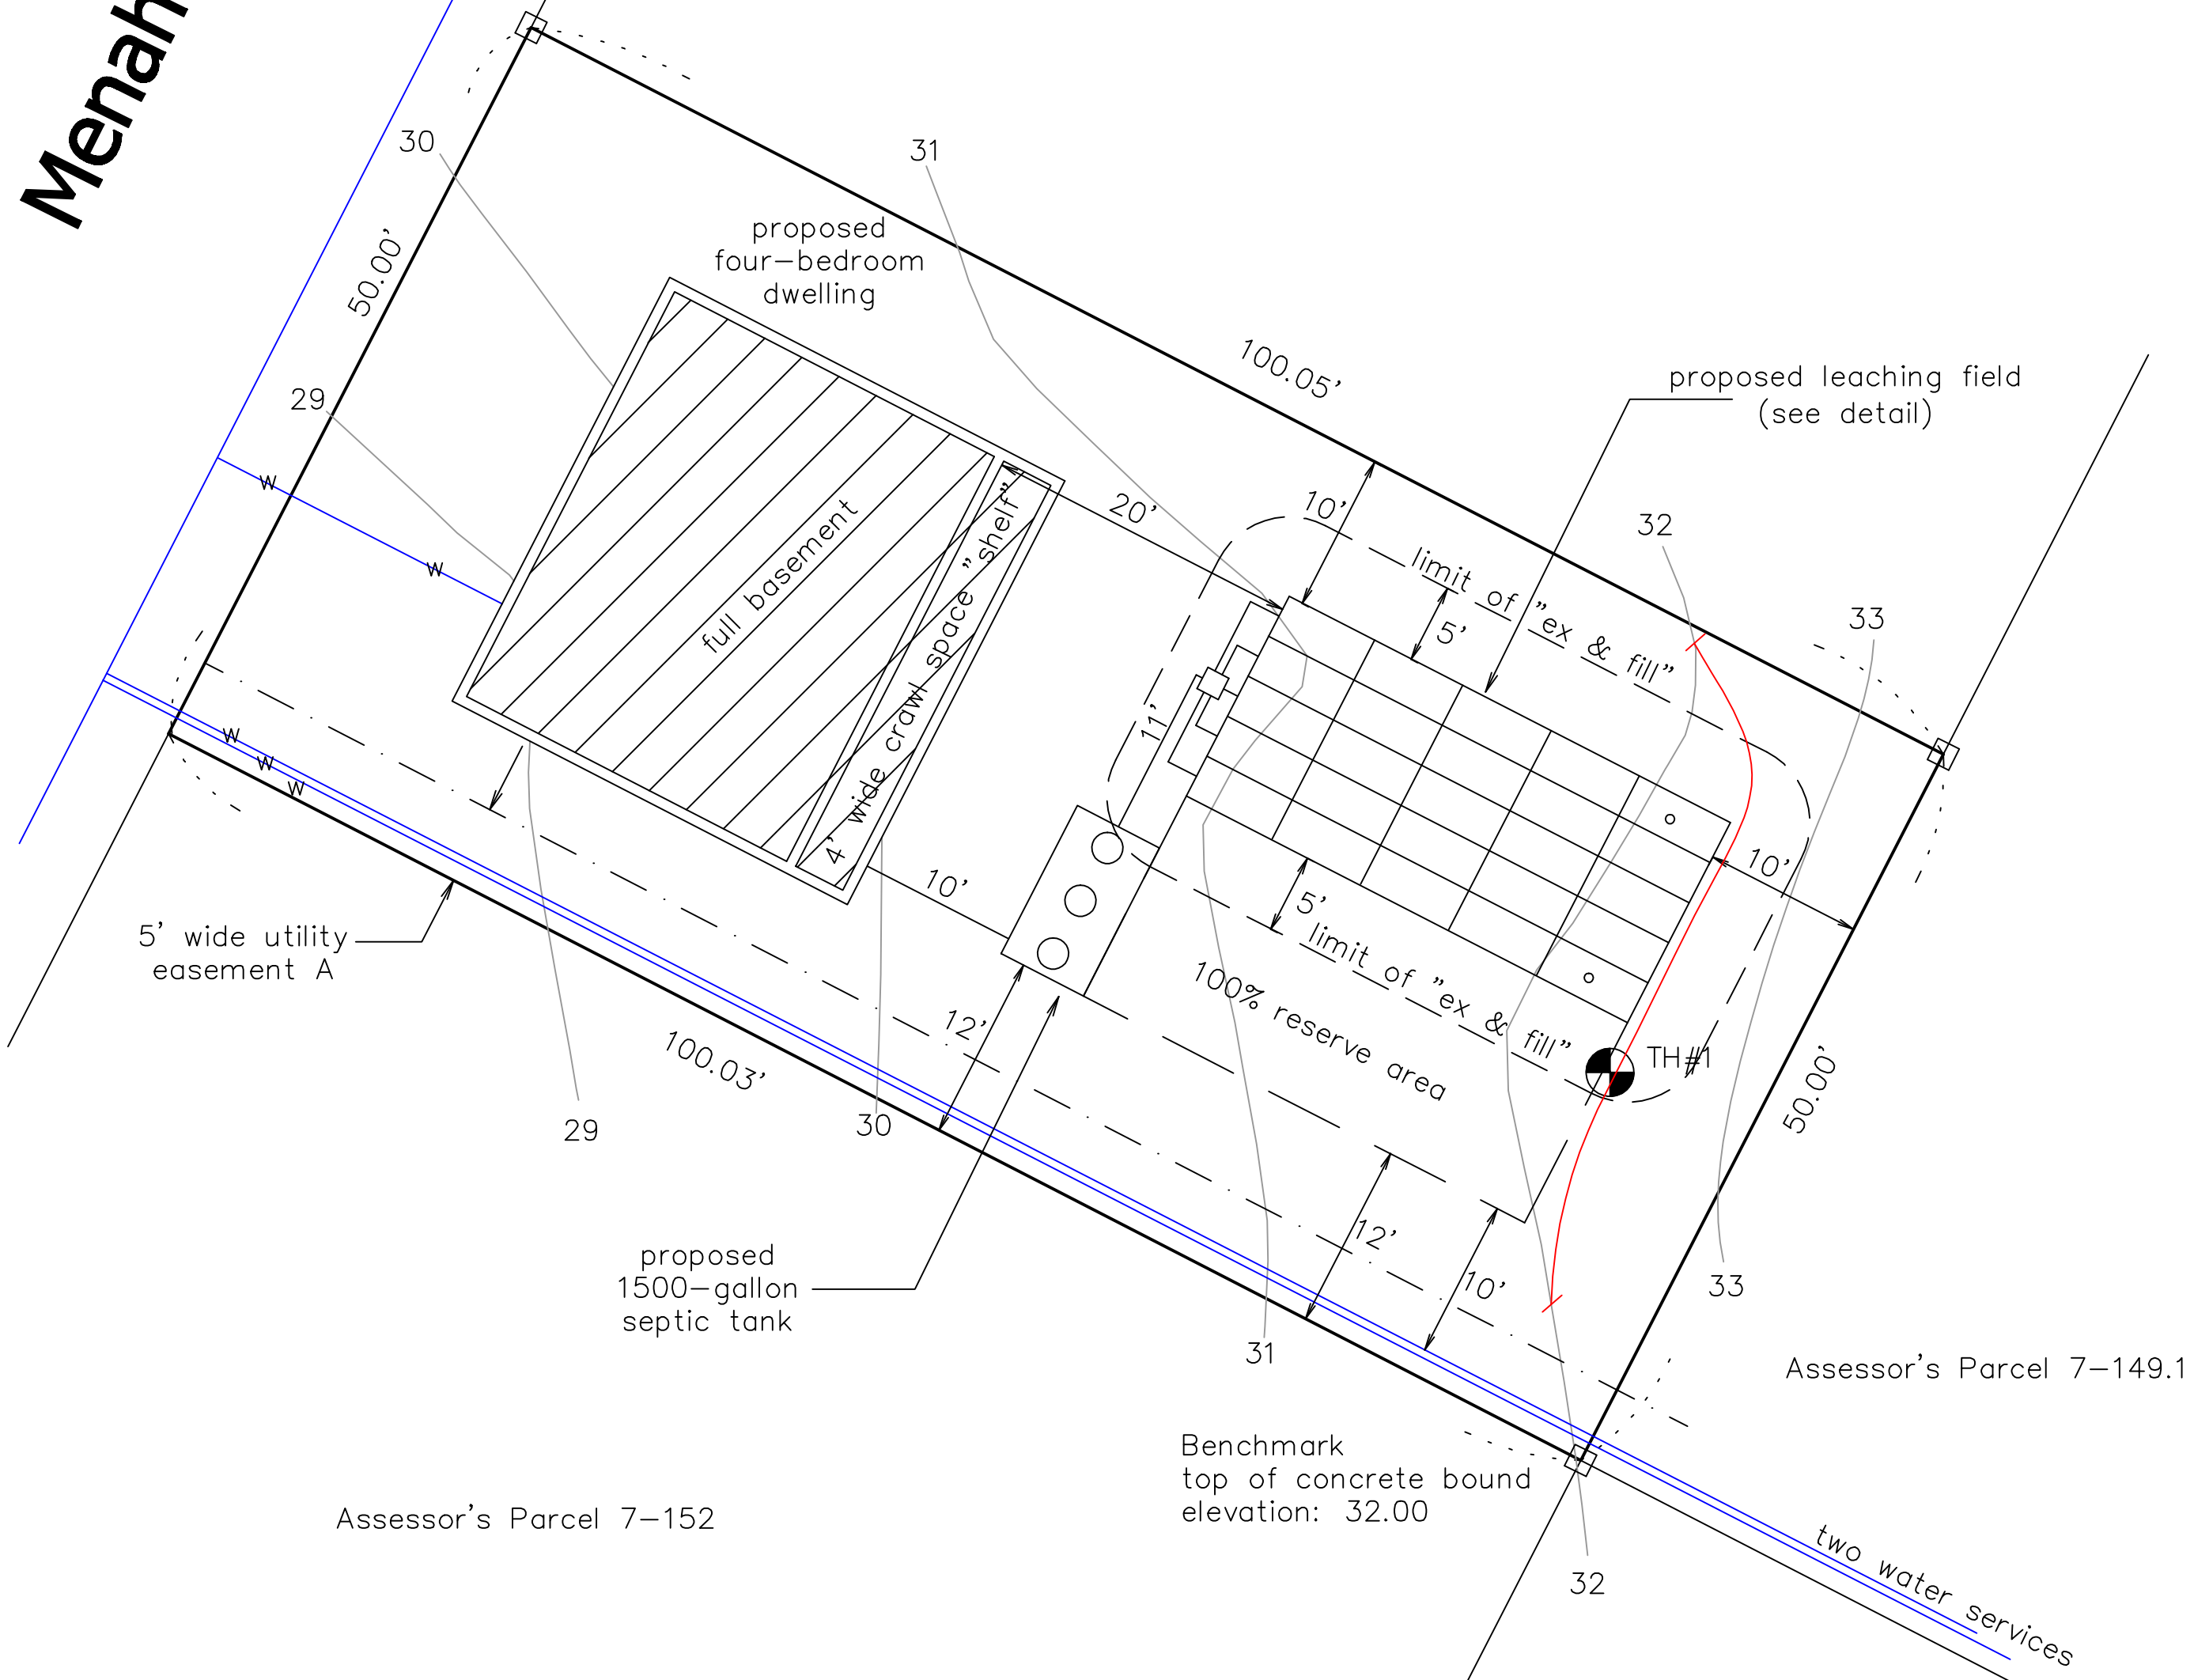

5' wide utility easement A

proposed 1500-gallon septic tank

proposed four-bedroom dwelling

proposed leaching field (see detail)


Benchmark top of concrete bound elevation: 32.00

Assessor's Parcel 7-152

Assessor's Parcel 7-149.1

Assessor's Parcel 7-149

two water services

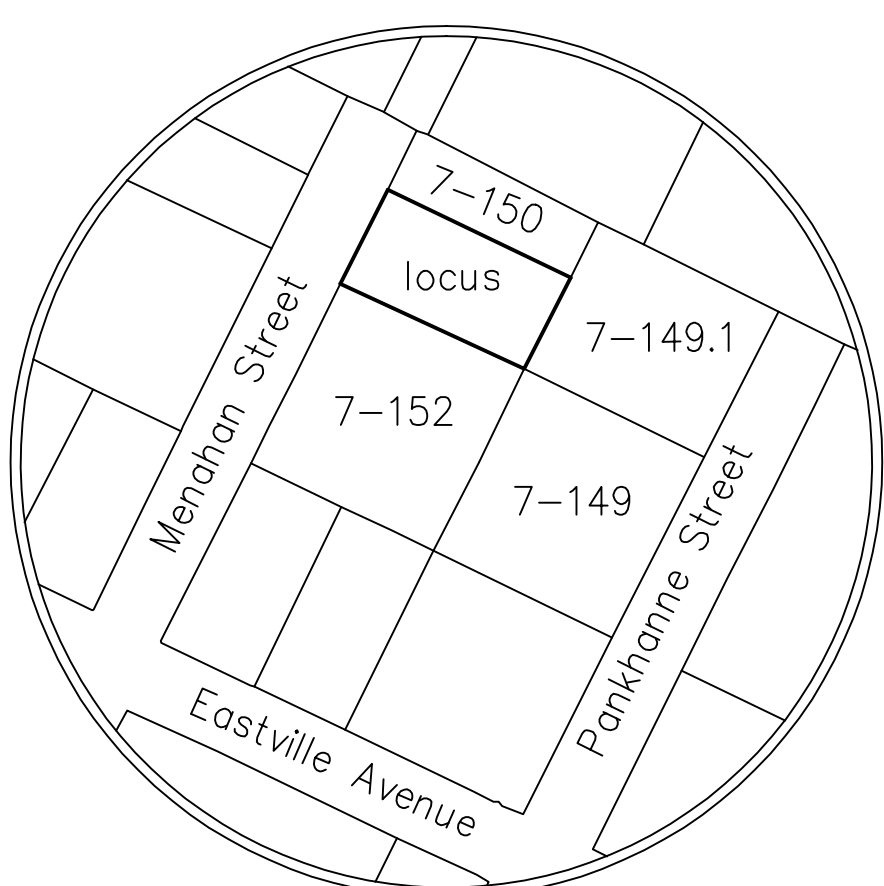

Locus Map no scale

- Notes:
- A. No wells were found within 100' of the proposed leaching facility
 - B. Engineer to inspect excavation of leaching facility at time of construction
 - C. Top of foundation elevation and basement slab elevation to be verified with architectural drawings